

## Near By

RGIA Airport | ORR | (RRR) Regional Ring Road | TCS | Raheza IT | Hardware Park | Fab City | Infinx | Aliens HUB | Aerospace | NOVOTEL Hotel | Devender School | ZAK International School | VIP's International School | Agha Khhan International University | EMCs (Electronc Manufacturing Cluters) | Gems & Jewellery SEZ | Nanotech Park | Mucherla Pharmacy | Mankhal SEZ | TSIIIC SEZ | Aware Madhavanji Engineering College | Bhashyam Blooms | MAK Villas | Videocon Villas | Maha Pyramid



## Location Map



Own Your Dream Plot

Just **Rs. 5.5** Lakhs Only For Limited Plots Only

New Tirupati Highway The Most Happening Highway

Invest in farm land It's a Great **Asset** for **YOUR FUTURE**



Contact No:

**47 ACRES MEGA LAYOUT**  
Spot Registration



Flat No.: 202, 3rd Floor, Empress Court, Beside Lotus Hospital, Lakdikapul Hyderabad, Telangana, India - 500004.

rmkprojects@yahoo.com

Note: This brochure is only a conceptual presentation of the project and not a legal offering. The promoters reserve the right to make changes in plans, specifications and elevation

## About Us

AVM Ventures is a name that cannot be ignored whenever talks about quality, affordable housing and commercial projects in initiated. We are one of biggest players when its comes to both ready made, customized housing solutions and Agricultural Lands. We provide customized housing requirements. Farm House, Agricultural Land with the full fledged and highly efficient research and development team. Our recognition in the market is our high standards and focus on premium quality in our creation for us the customer's satisfaction is the ultimate goal of our successful venture. AVM Ventures has successfully completed 20 projects in the Real Estate Sector by providing top quality of lands, reliable and satisfaction service to all our clients we have reached this successfully stage. Our management team committed to give. Trust, honest and quality service which makes our client more convenient, affordable and profitable.



## Our Successful Prestigious Projects




## Ongoing Projects







SCALE 1" = 100'

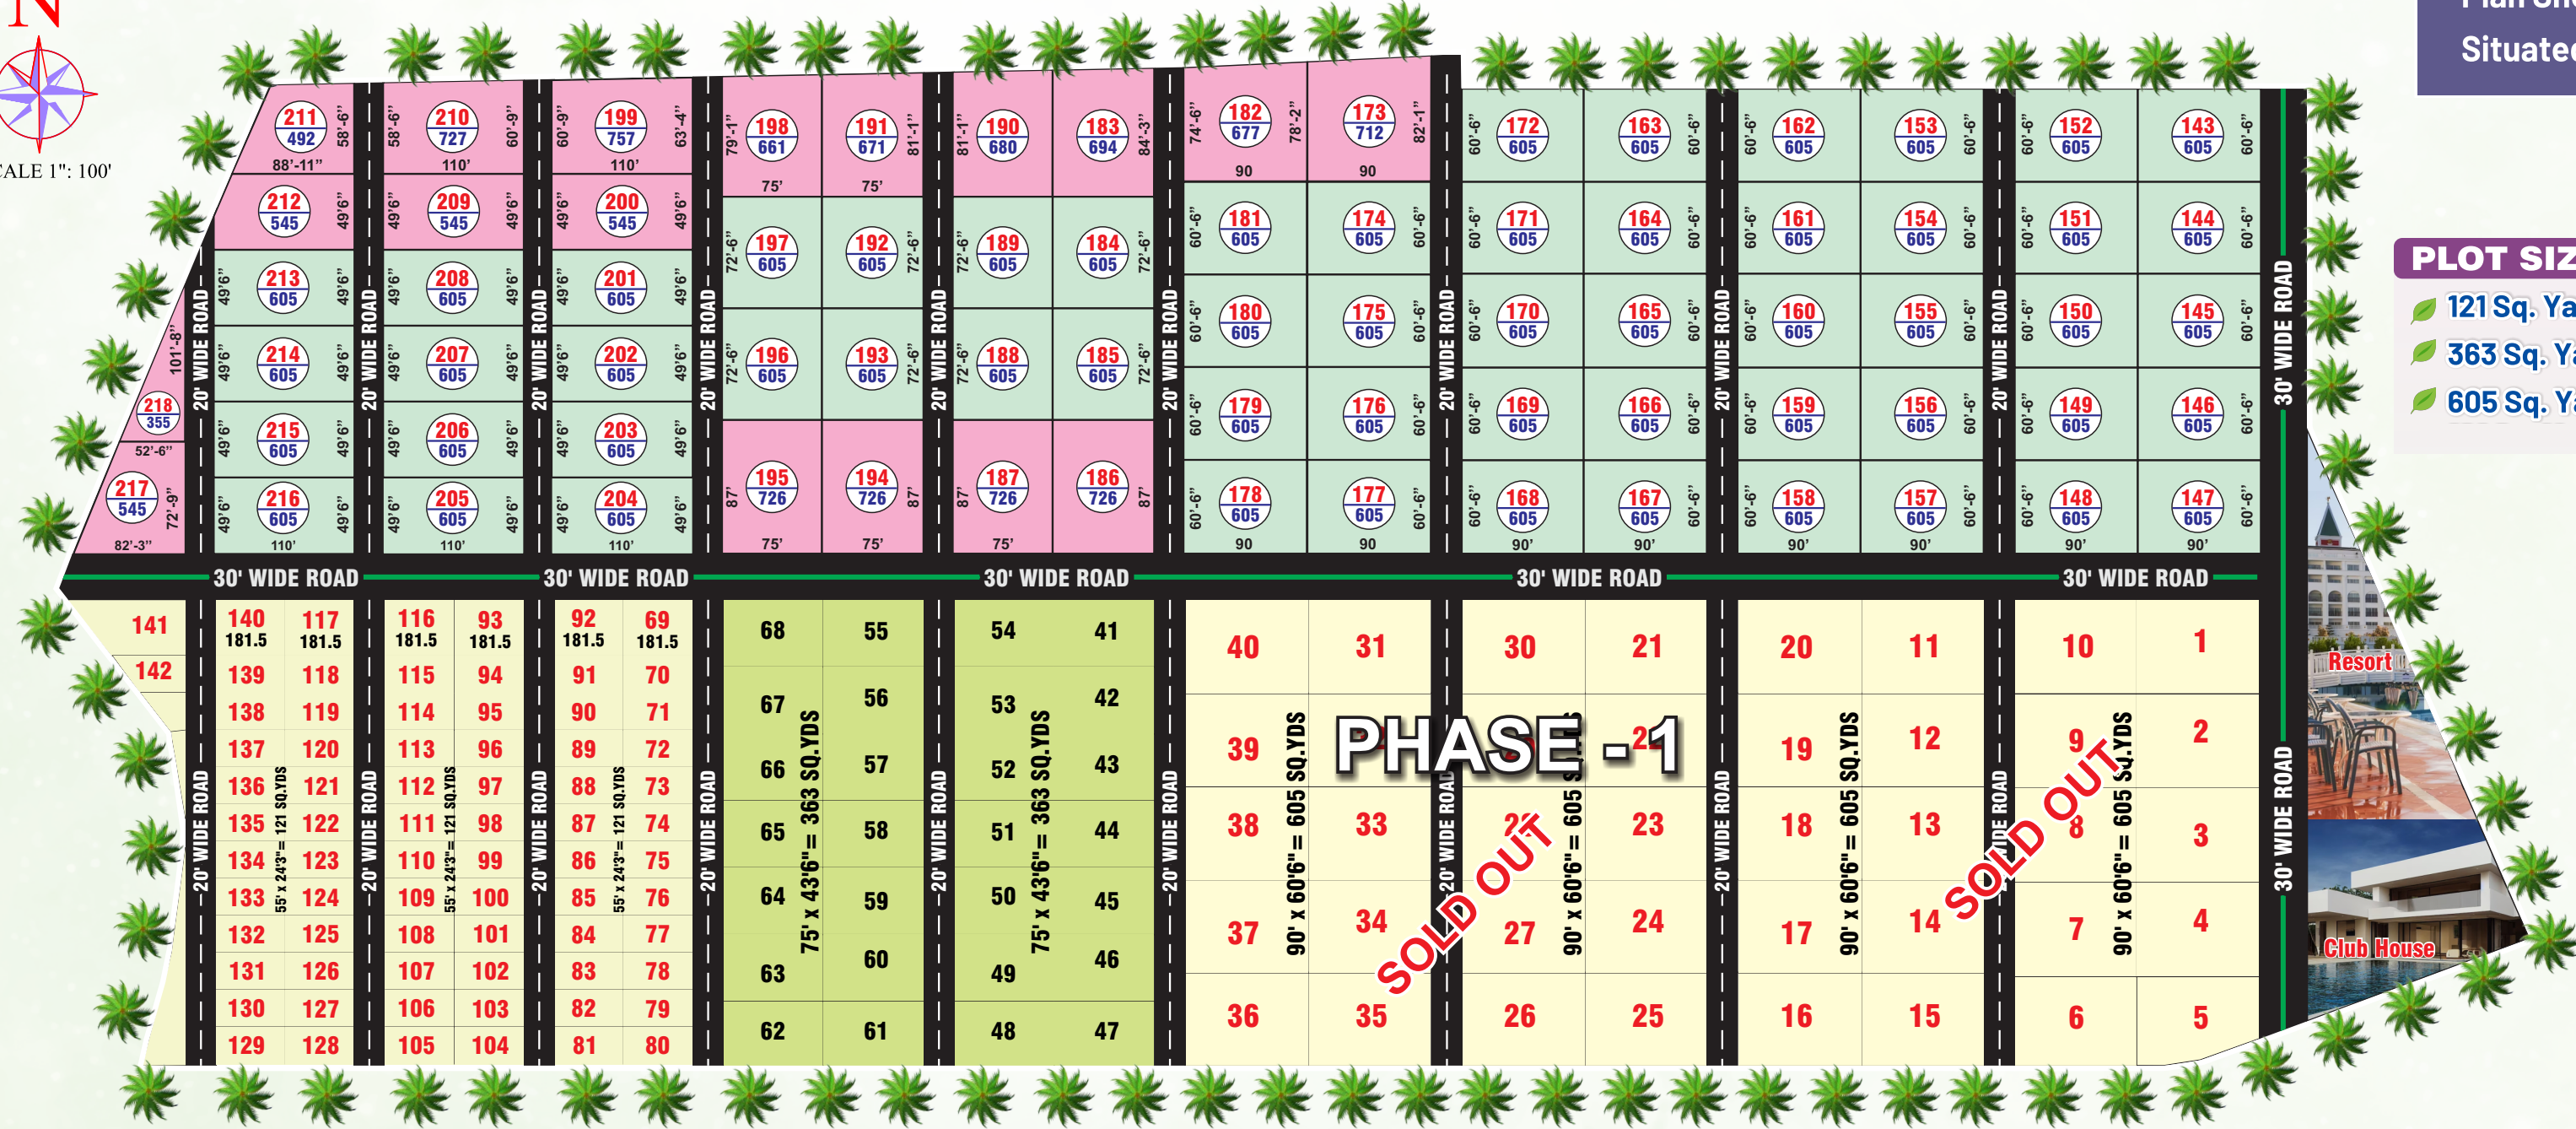

Plan Showing The Proposed Farm Blocks In Sy, nos. 134 And 135, Situated At Tharnikal Vil, kalwakurthy Mdl, Nagarkurnool Dist. T.S

**PLOT SIZES**

- 121 Sq. Yards
- 363 Sq. Yards
- 605 Sq. Yards

**AMENITIES**

- 24/7 Security
- 100% Vasthu
- 30 Feet Metal Road
- 3 Phase Power Supply
- Bore Well
- Drip Irrigation Water Supply
- Avenue Plantations
- Proposed 75 Acres Project
- Beautiful Landscaped Gardens
- Pollution Free Atmosphere
- 1 Year Free Maintenance

**Special Note:** Present power supply in the layout is only ment for resort and club house, If any client want to have personal power supply for their farm house / cottages they have bear the charges applicable, any Door services will be charges extra.